



Tree No.	Exist. Tag No.	Botanical Name	Common Name	dbh (cm)	Condition	Status	Min. TPZ (m)
1	N/A	<i>Ailanthus altissima</i>	Tree of Heaven	Twin trunk 35cm / 66cm	G	Remove for construction	N/A
2	N/A	<i>Ailanthus altissima</i>	Tree of Heaven	42cm	F	Remove for construction	N/A

Chart Details:
Botanical Name & Common Name: The botanical name, and the common name as the tree is known by the general public.
dbh: Diameter in cm measured at 1.4 meters from the ground (diameter at breast height).
Condition: Overall condition rating from good (G) to fair (F) to poor (P) based on overall health based on a visual observation.
Action: Protect, preserve, injure or remove actions based on the proposed site plans.
Minimum TPZ: Minimum required tree protection zone in meters.

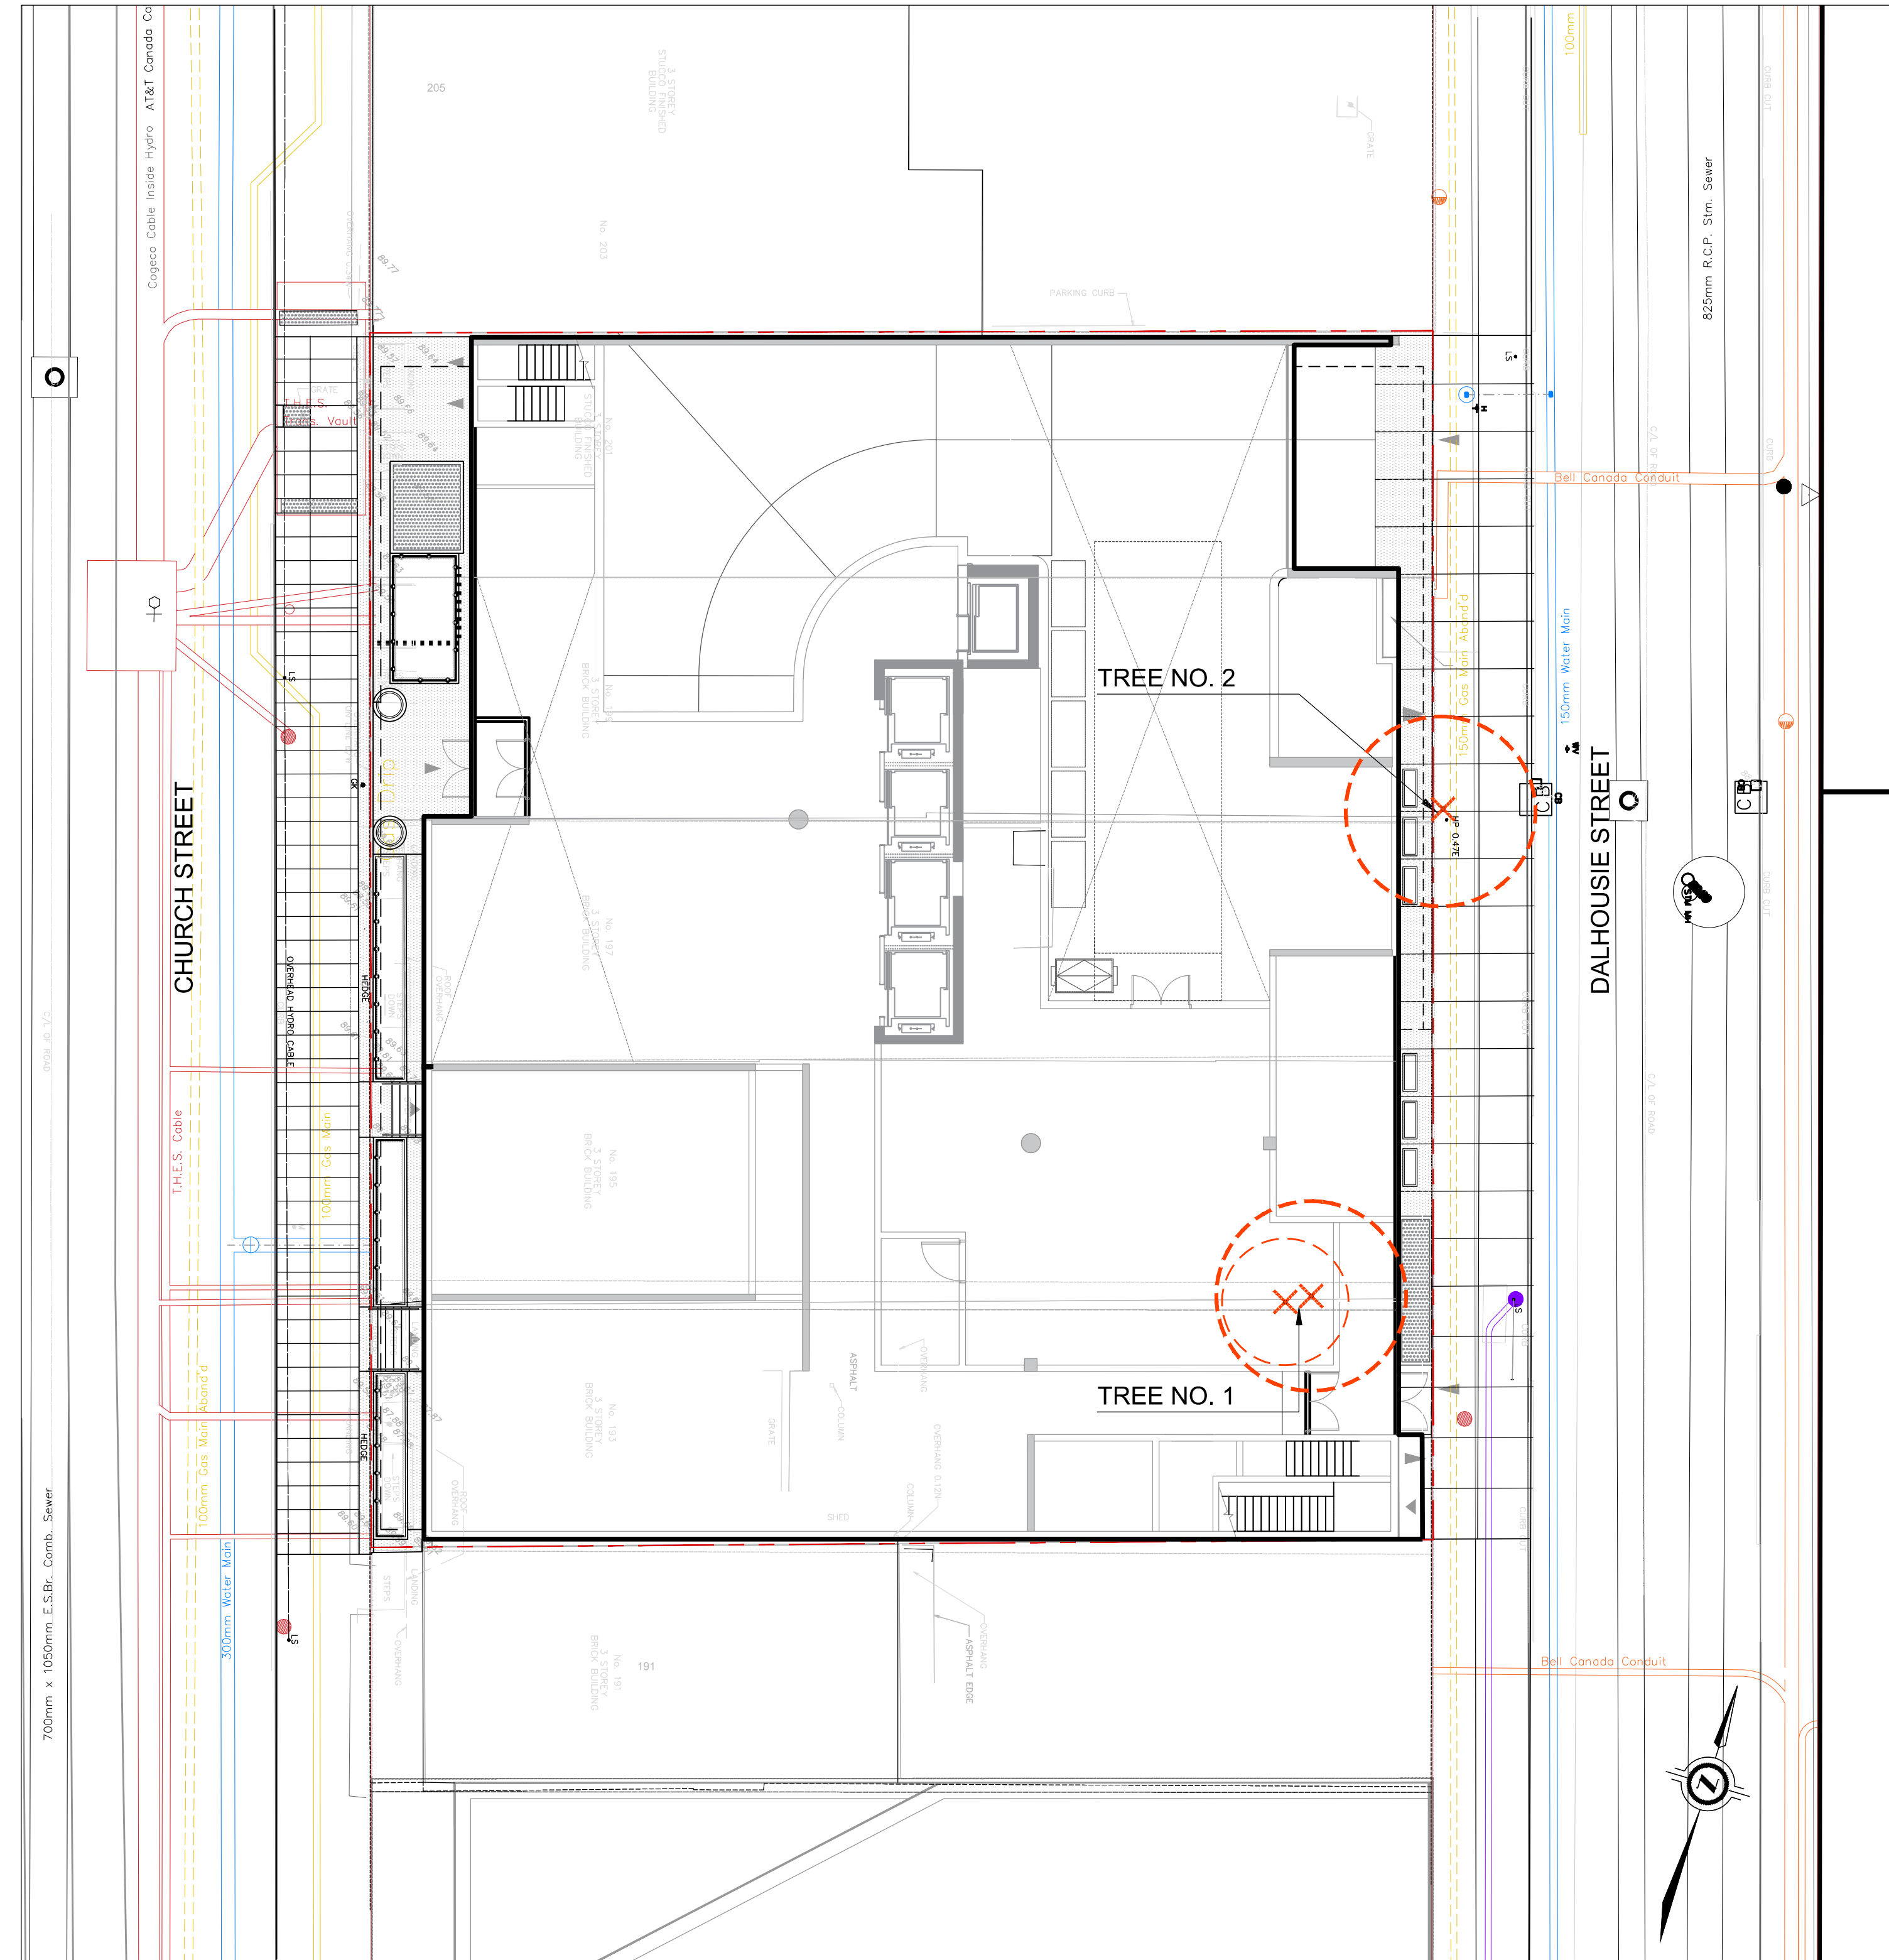

1 TREE INVENTORY AND REMOVALS PLAN
LPT01

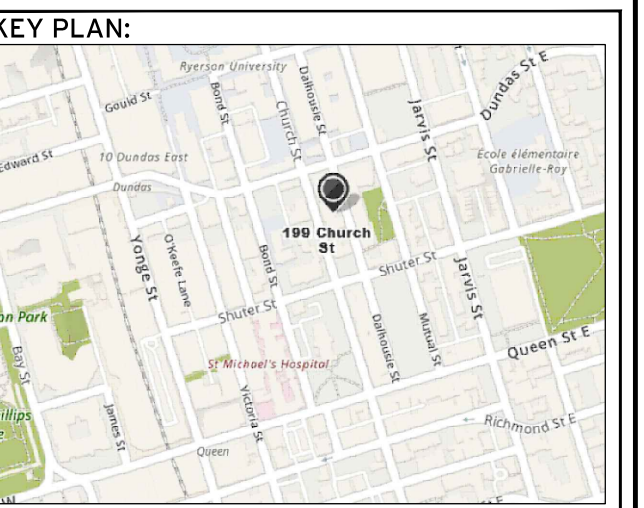


NO.	DATE	ISSUE / REVISION	BY
01	2019.02.06	ISSUED FOR REZONING	DC

GENERAL NOTES:
 THIS DRAWING, AS AN INSTRUMENT OF SERVICE, IS PROVIDED BY AND IS THE PROPERTY OF QUINN DESIGN ASSOCIATES INC. THE CONTRACTOR MUST VERIFY AND ACCEPT RESPONSIBILITY FOR ALL DIMENSIONS AND CONDITIONS ON-SITE AND MUST NOTIFY QUINN DESIGN ASSOCIATES INC. OF ANY VARIATIONS FROM THE DRAWINGS.
 QUINN DESIGN ASSOCIATES INC. IS NOT RESPONSIBLE FOR THE ACCURACY OF SURVEY, STRUCTURAL, MECHANICAL, ELECTRICAL, ETC., ENGINEERING INFORMATION SHOWN ON THIS DRAWING. REFER TO THE APPROPRIATE ENGINEERING DRAWINGS BEFORE PROCEEDING WITH WORK.
 ALL CONSTRUCTION AND WORK SHALL BE CARRIED OUT IN ACCORDANCE WITH ALL BY-LAWS AND CODES HAVING JURISDICTION OVER THIS CONSTRUCTION SITE.
 THE DESIGN AND CONTRACT DRAWINGS ARE THE COPYRIGHT OF QUINN DESIGN ASSOCIATES INC. AND MAY NOT BE REPRODUCED, REUSED OR ALTERED WITHOUT THE WRITTEN PERMISSION OF THE LANDSCAPE ARCHITECT.
 THIS DRAWING IS NOT TO BE SCALED.



Landscape Architects
 132 Cumberland Street, Suite 300 t 416 962 8700
 Toronto, ON Canada M5R 1A6 w quinn.design.ca

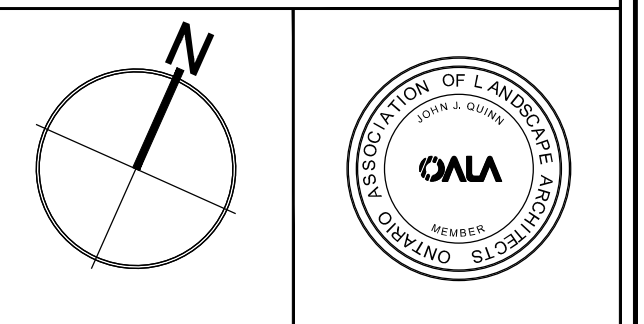

PROJECT TITLE:
 CHURCH STREET CONDOMINIUM
 199-213 CHURCH STREET
 TORONTO, ON

SHEET TITLE:
 TREE INVENTORY
 PLAN

DRAWN BY: DC **SCALE:** 1:150
CHECKED BY: JO **SHEET NO.:**
DATE: 2019.01.22
QDA FILE NO.: 18-542
PROJECT NO.: ##-##-## **LPT01**